

COASTAL
Dredging Company, Inc




Coastal Dredging
Company, Inc

&

AGD Marine, LLC



Crossroads Overview – 10ft + 2ft (OD) MLLW

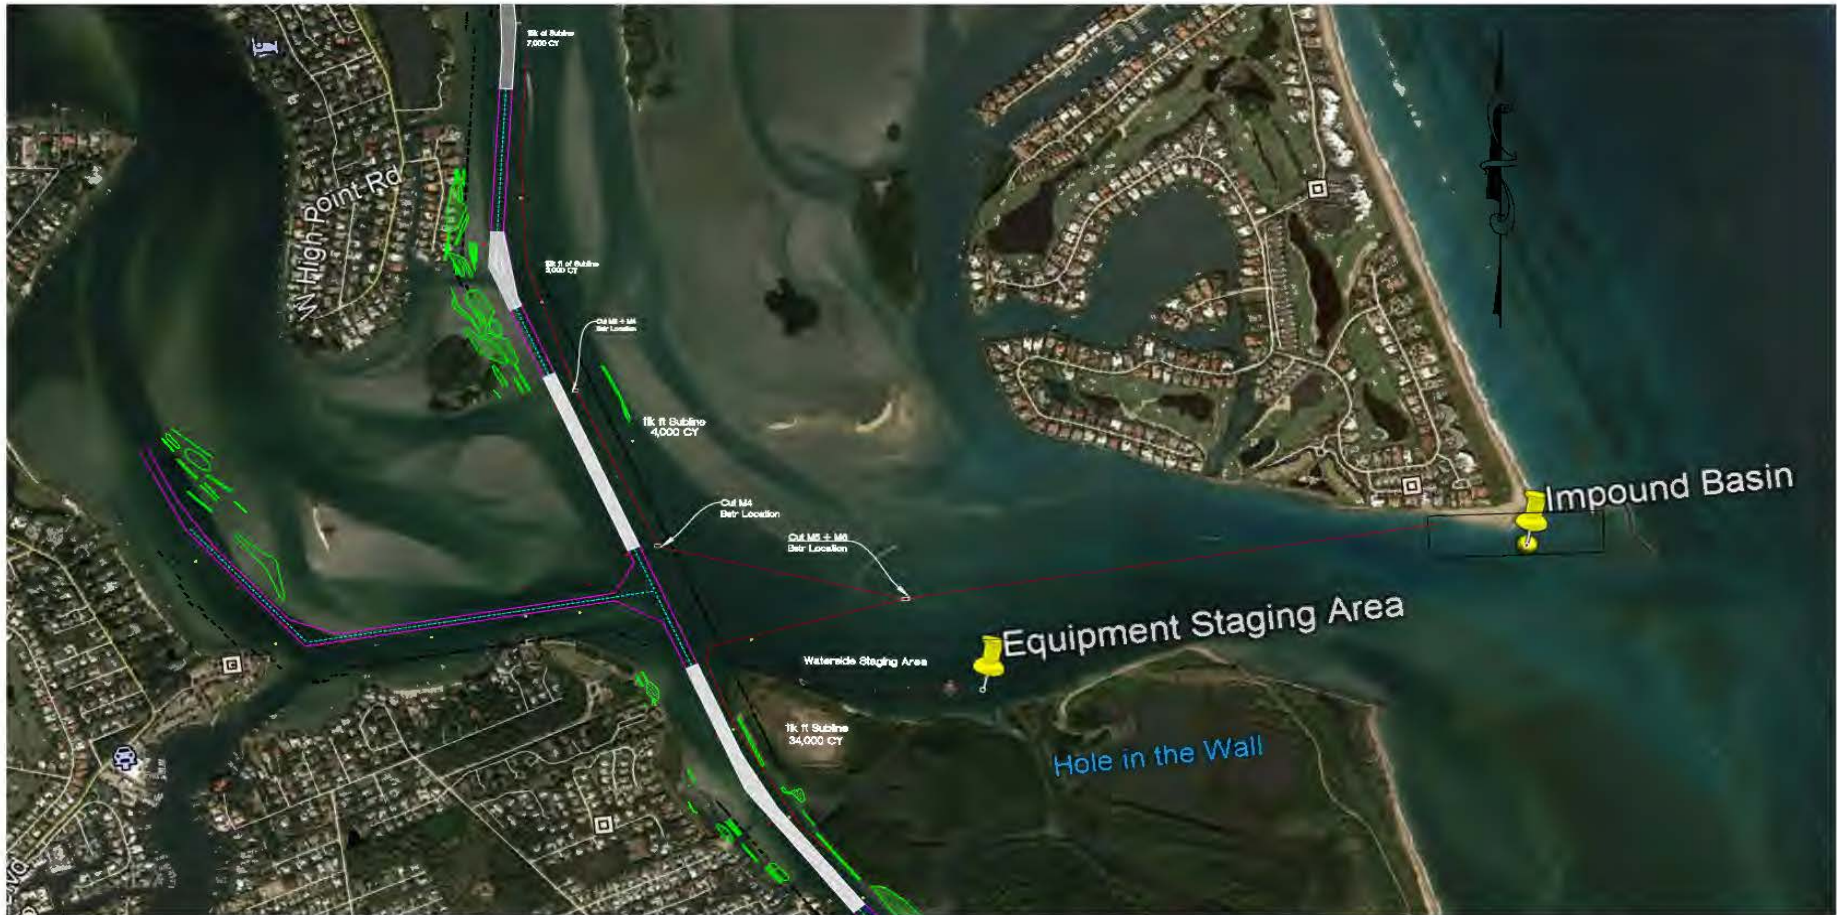


BEGIN MOBILIZING 10/9
(PENDING PLAN APPROVAL)


FOUR SEPARATE DIG AREAS
TOTALING ~48K CUBIC YARDS

OPEN WATER DISPOSAL
NOT EXCEED MHW

Crossroads – Cut M3, M4 & M5

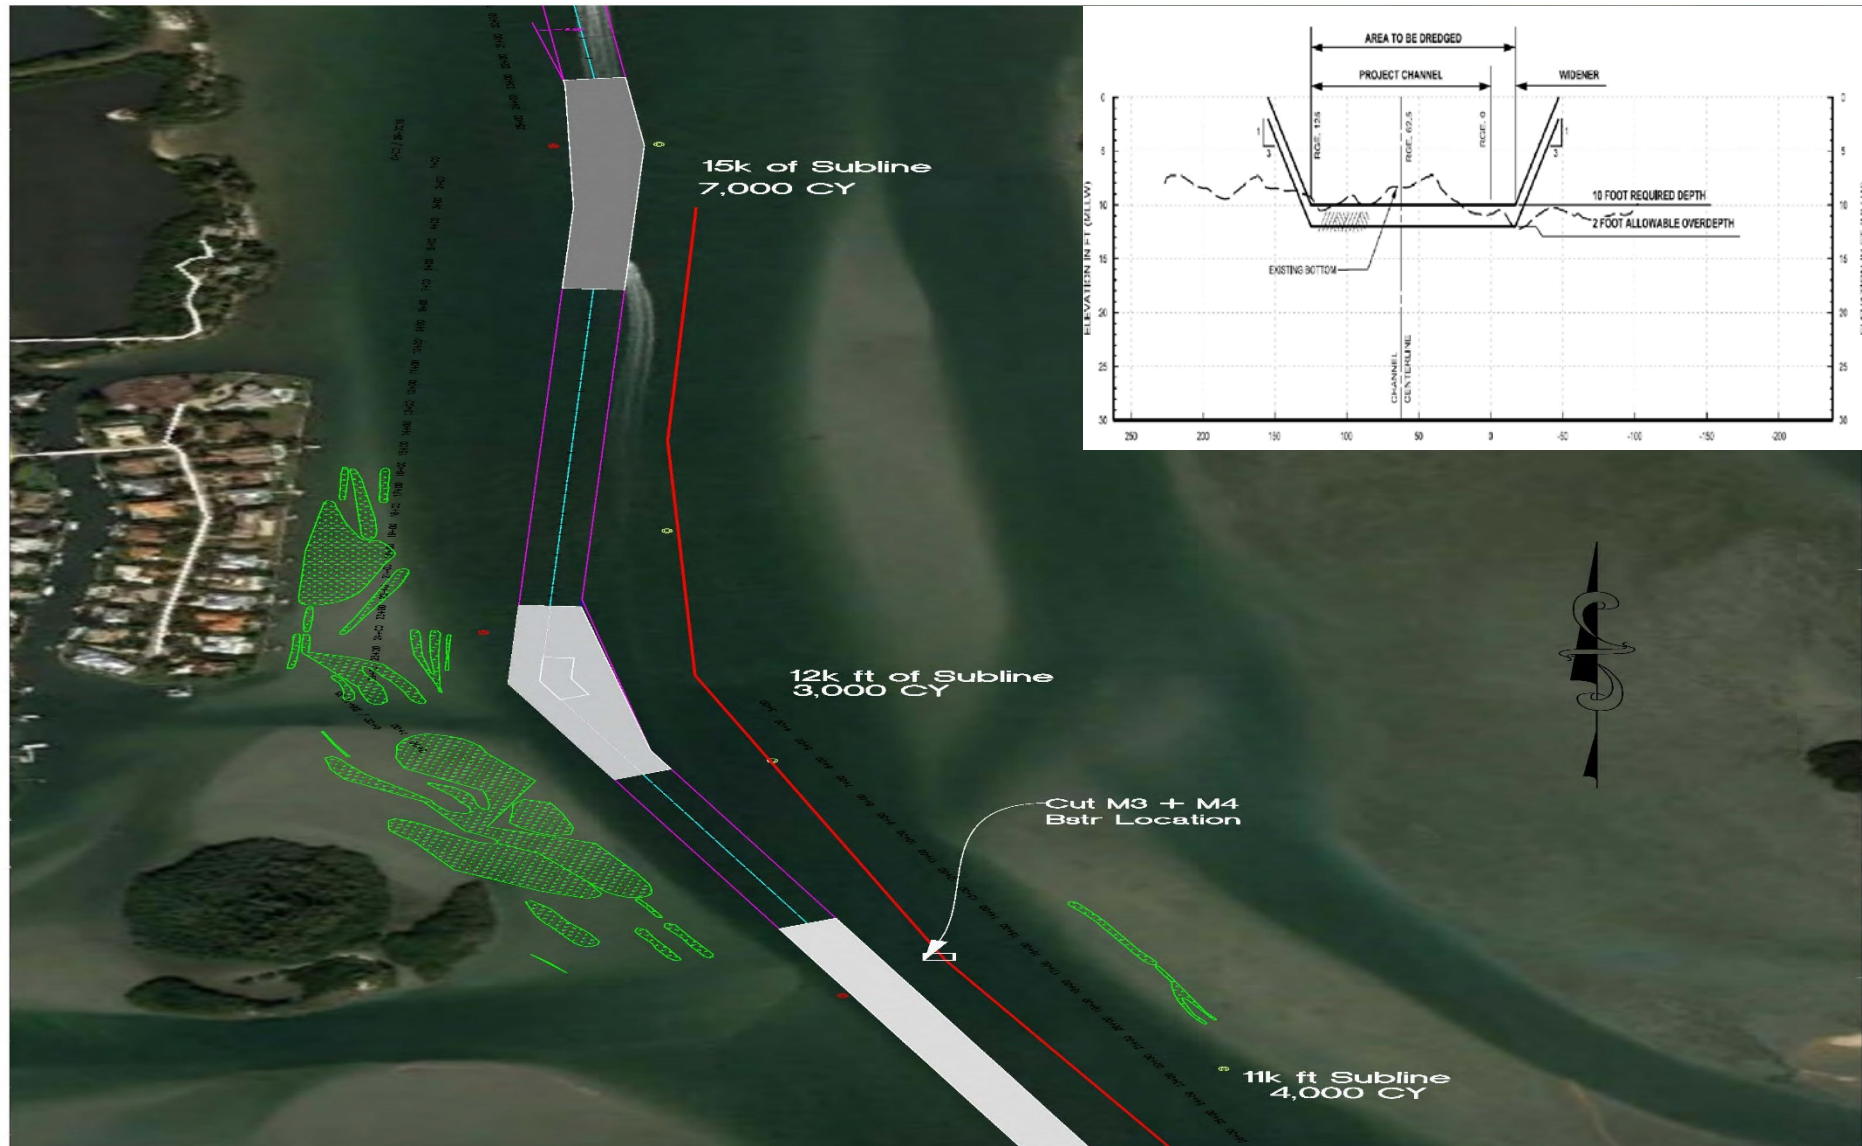

Crossroads – Cut M5 & M6

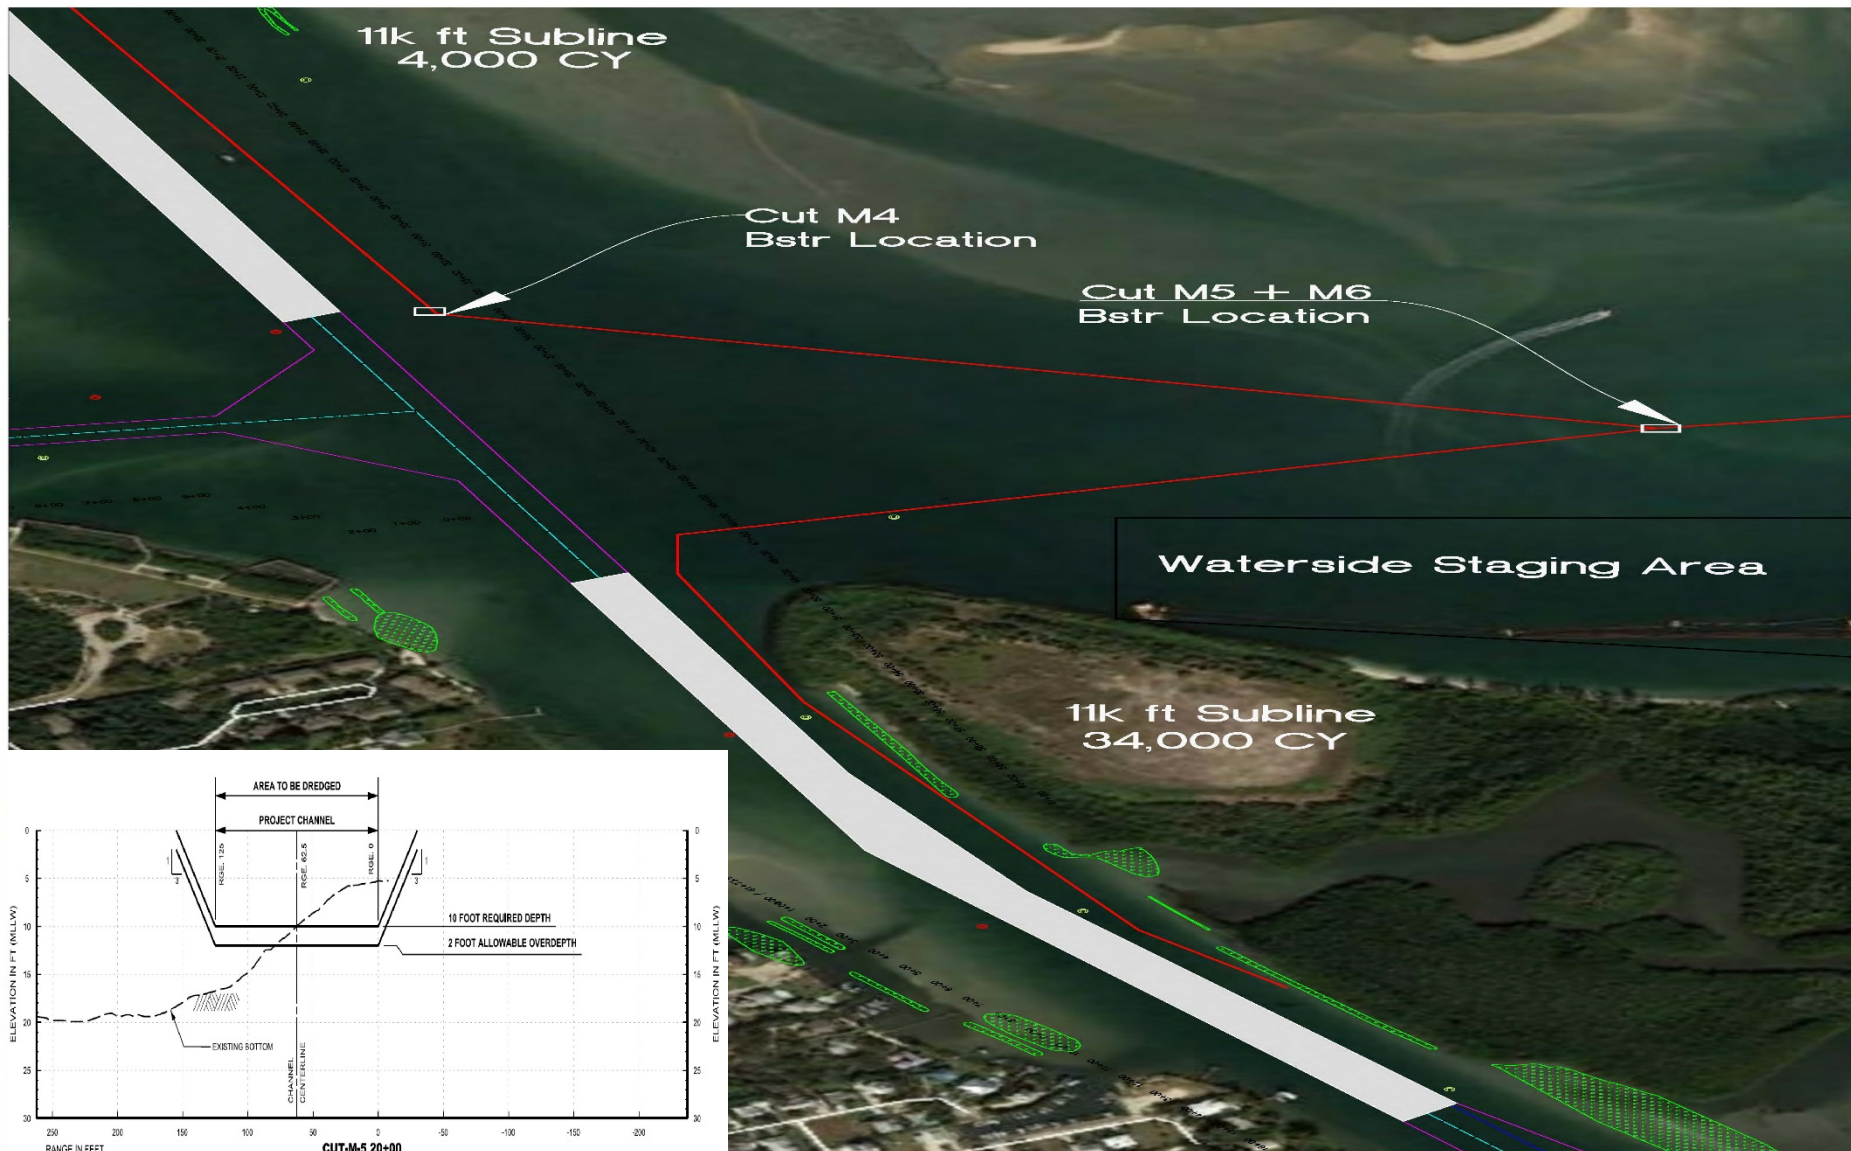

Discharge Location - Impoundment Basin – Not Exceed MHW

